


Mini House Wide,
fifteen square meters
by Jonas Wagell
Design & Architecture.


www.minihouse.se

www.jonaswagell.se

Mini House Wide
15 square meters

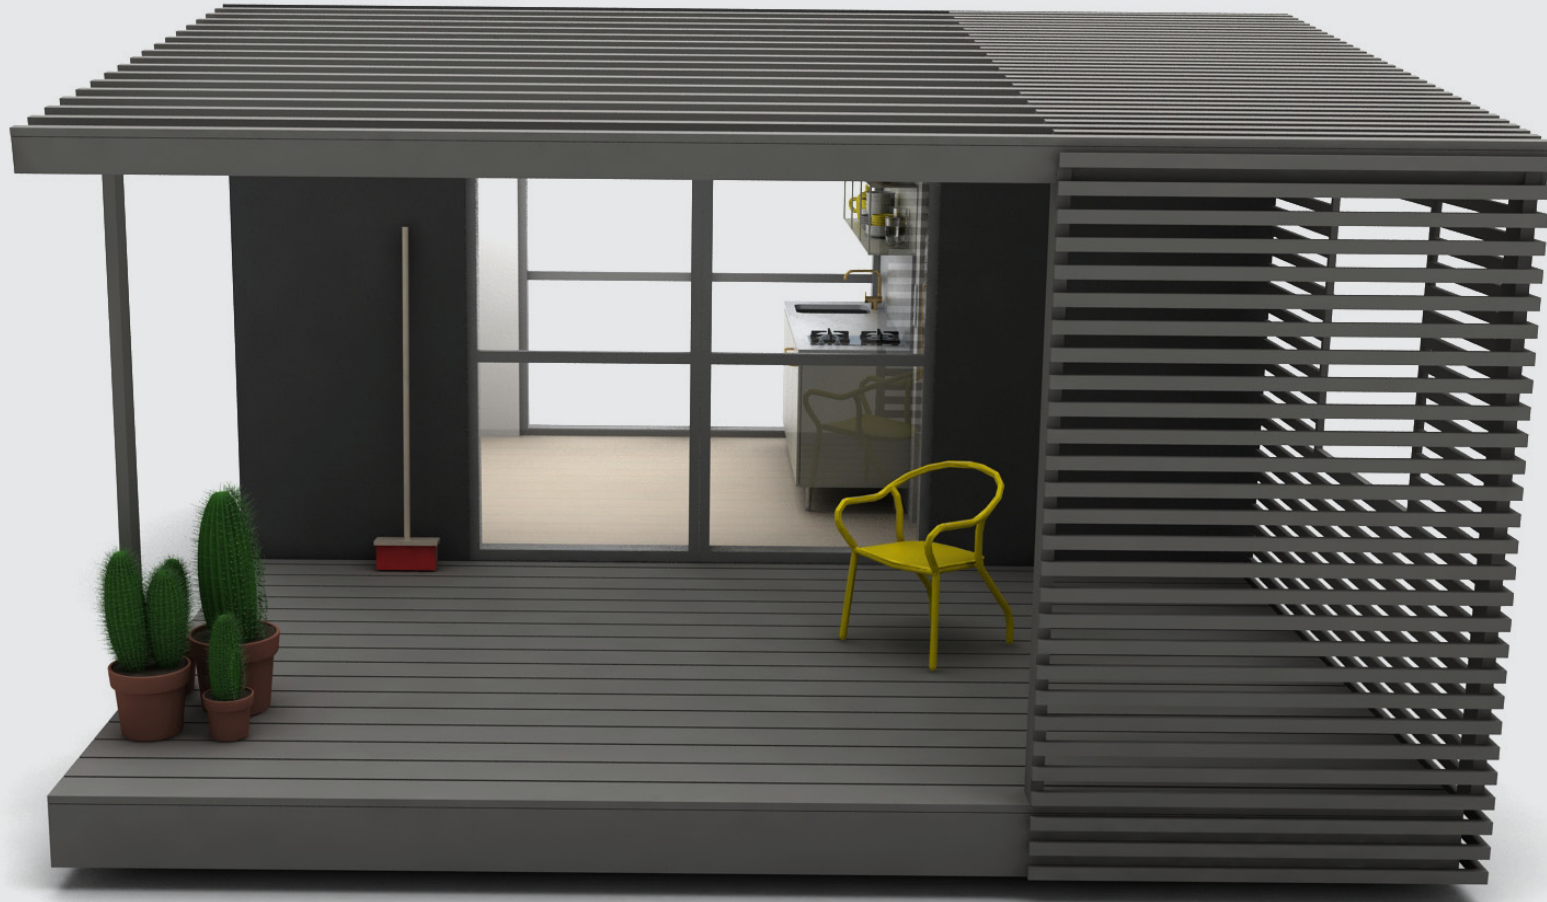


Mini House Wide
15 square meters

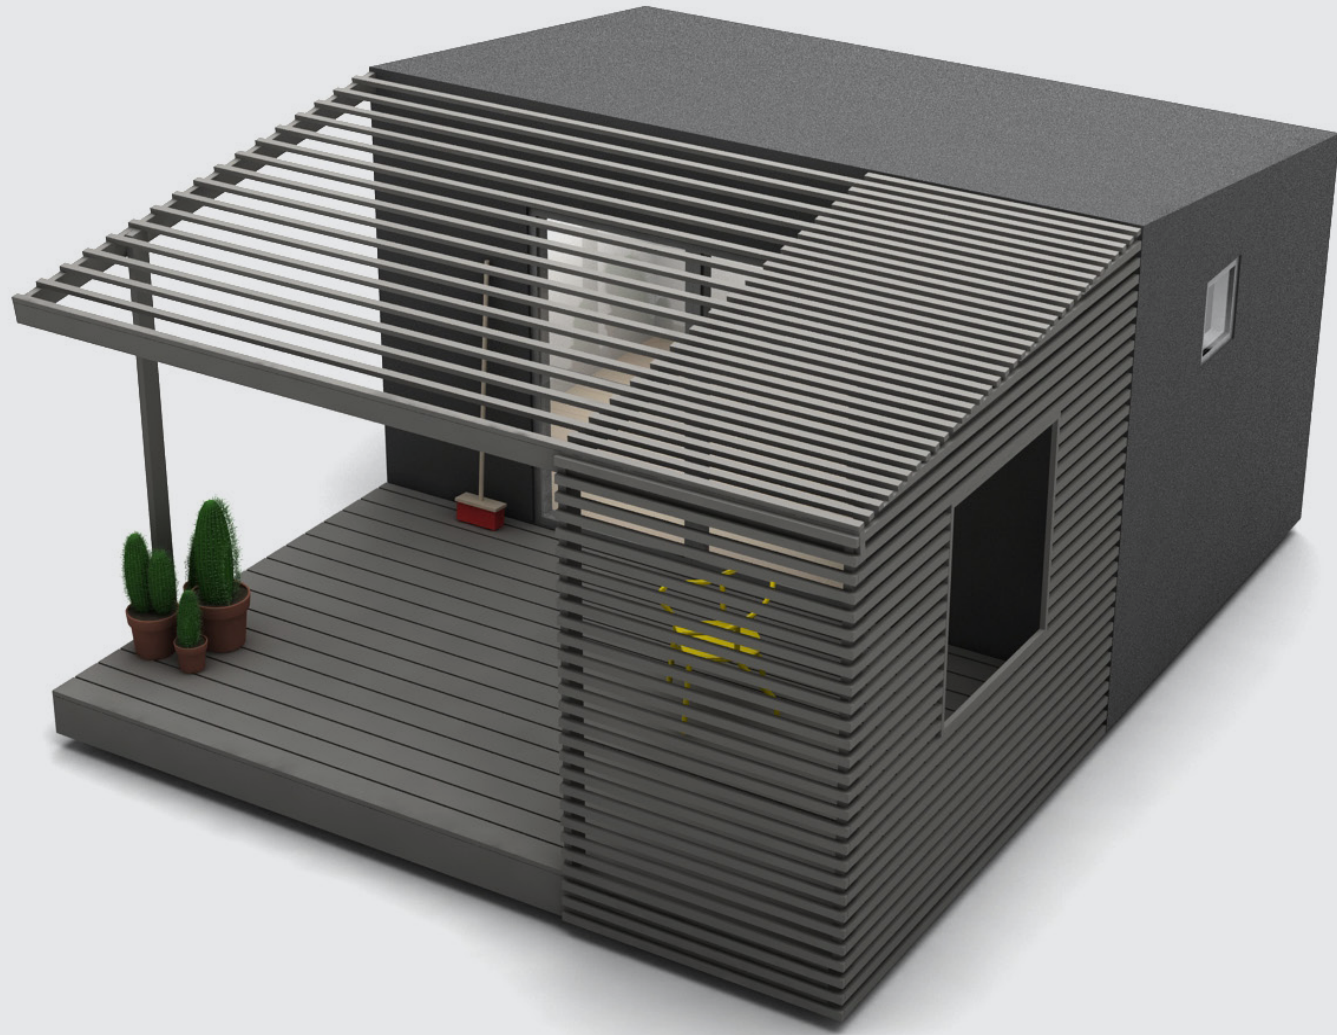

Mini House Wide
15 square meters



Mini House Wide
15 square meters

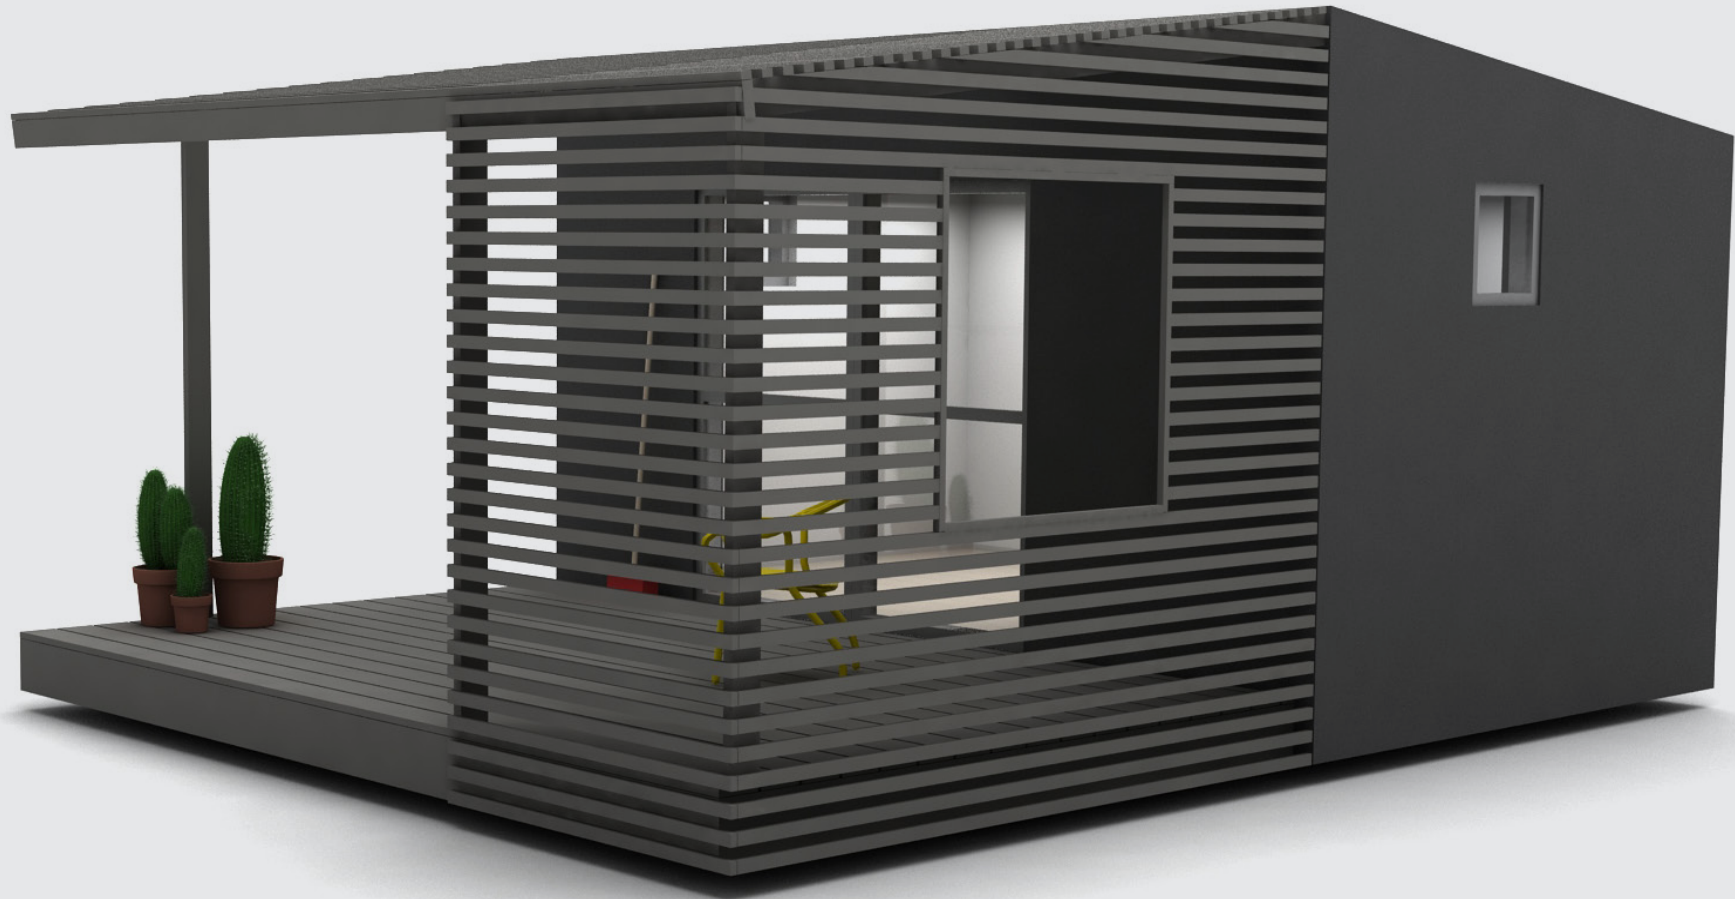


Mini House Wide
15 square meters




Mini House Wide
15 square meters
Kitchen unit + bathroom




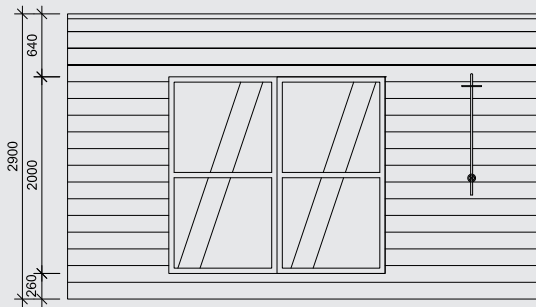


FASAD A
SKALA 1:50

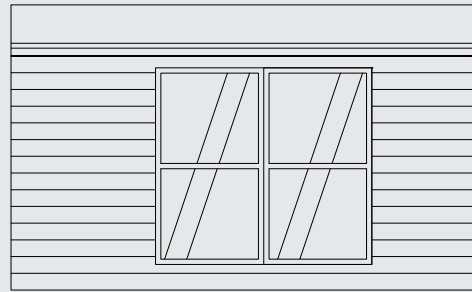

FASAD C
SKALA 1:50

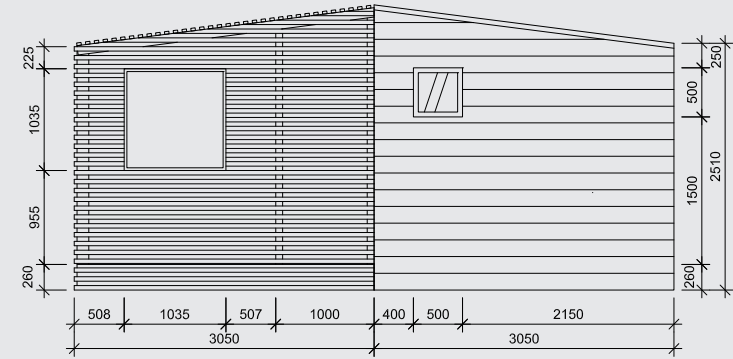

FASAD B
SKALA 1:50

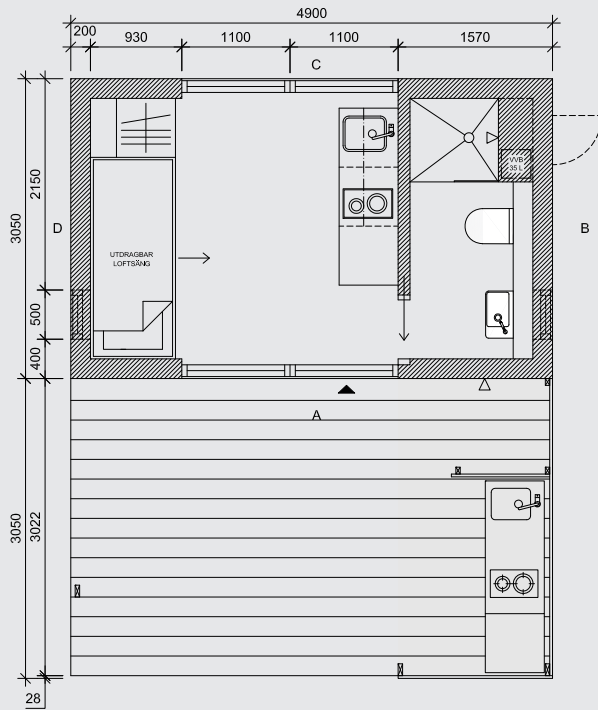

GOLVPLAN
SKALA 1:50



TAKPLAN
SKALA 1:50

SHOWER AREA TO HAVE DIVIDING SCREEN OF 12 MM HARDENED GLASS RECESSED IN TRACK IN WALL AND FLOOR
GLASS COLOUR TBC


MIRROR GLUED TO WALL IN LEVEL WITH TILES ABOVE EXTENDED WALL

OPENABLE WINDOW TO LEVEL WITH MIRROR, NISCH TO TILES

EXTENDED WALL (D200) TO CONCEAL PIPES, DRAINAGE AND TANK FOR WC. REMOVABLE TOP OF 30 MM WHITE CARRARA MARBLE

SHOWER AREA TO HAVE INCLINATION TO DRAIN (1/50) ACCORDING TO SWEDISH STANDARD



ELEVATION
BATHROOM
(WIDE MODEL)
SCALE 1:20

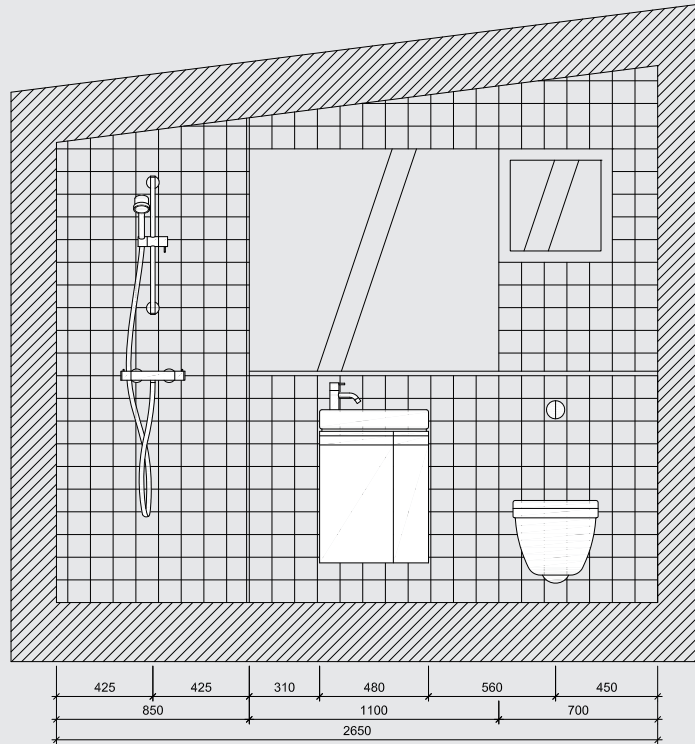


PIPES FOR WATER AND DRAINAGE AND WATER HEATER ETC. TO BE CONCEALED IN HOLLOW SPACE BEHIND EXTENDED WALL. SPACE TO HAVE INSULATED DOOR FROM OUTSIDE

NOTE! WATER PROOF MEMBRANE SHALL INCLUDE HOLLOW SPACE. BUILT-IN PIPES SHALL BE CONNECTED WITH PRESS JOINTS

FLOOR PLAN
BATHROOM
(WIDE MODEL)
SCALE 1:20

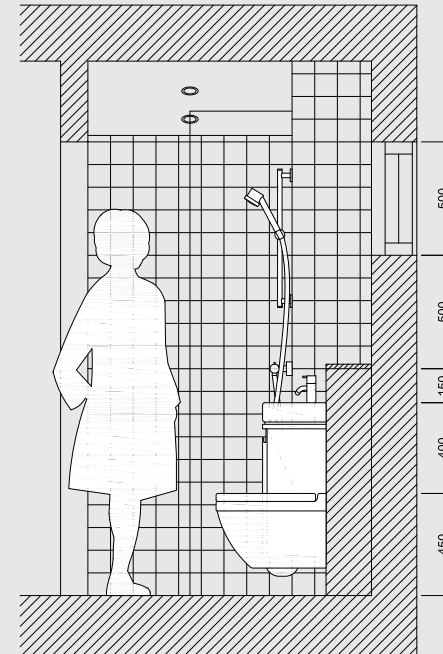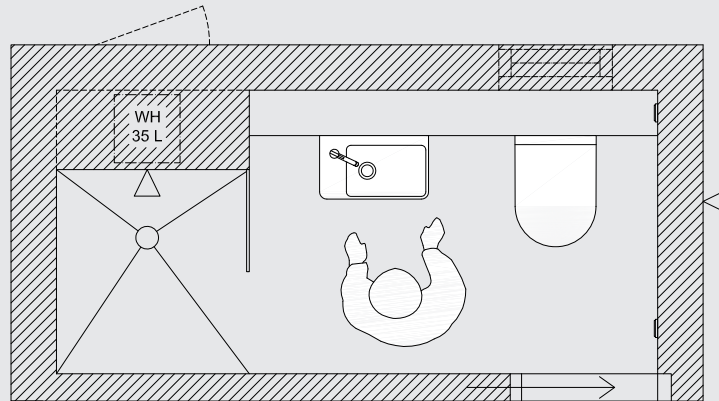

SECTION A-A
BATHROOM
(WIDE MODEL)
SCALE 1:20

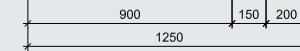

POWER OUTLET WITH LID ON SIDE OF SHELF, H1200
LIGHT SWITCH CLOSE TO SLIDING DOOR, H100


OUTDOOR SHOWER WITH WATER CONNECTION AND SWITCH TO OUTDOOR KITCHEN

OPEN SHELF WITH STEEL
L-PROFILE FRAME AND
INLAY SHELVES OF STEEL
OR WOOD - SEE SPECIFIC
DRAWING FOR DETAILS


WALL COVER OF MARBLE
OR SHEET METAL

KITCHEN CABINETS WITH
SINK, DRAWERS AND
INTEGRATED FRIDGE


COUNTER TOP OF MARBLE
OR STAINLESS STEEL
(SAME AS WALL COVER)
WITH INTEGRATED SINK

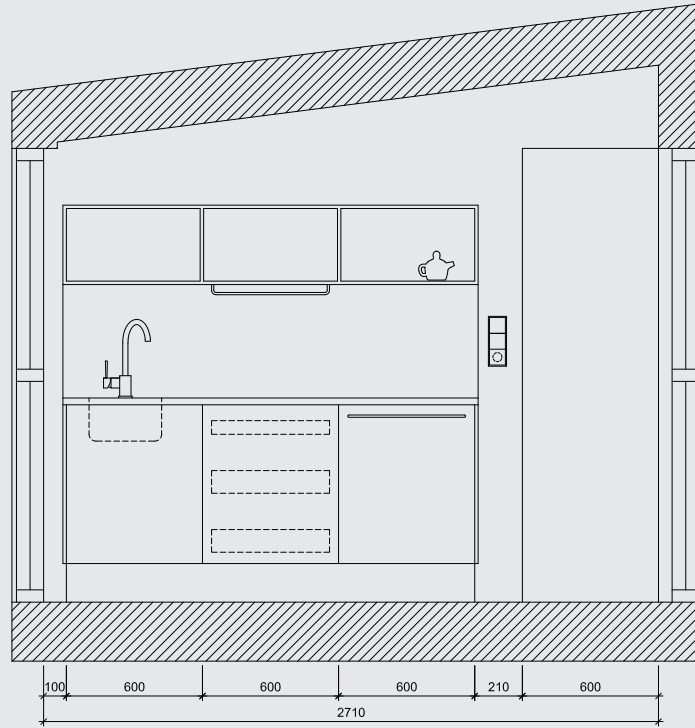

FRONT ELEVATION
KITCHEN UNIT
(WIDE MODEL)
SCALE 1:20

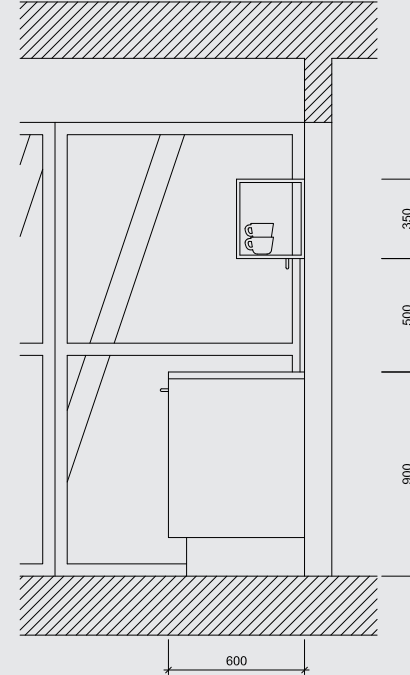

SIDE ELEVATION
KITCHEN UNIT
(WIDE MODEL)
SCALE 1:20

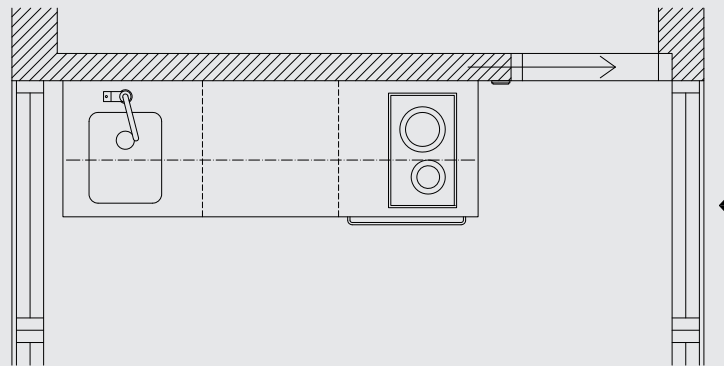

FLOOR PLAN
KITCHEN UNIT
(WIDE MODEL)
SCALE 1:20

WARDROBE WITH INTERIOR SHELVES, DRAWERS AND CLOTHES RACK, MADE OF MDF WITH REINFORCED SIDE TO ALLOW ATTACHMENT OF BED FRAMES. SEE SEPARATE DRAWING FOR DETAILS.


BUNK BED FRAMES ATTACHED TO WALLS

BED FRAME TO HAVE WOOD RIB BOTTOM (FOR FOAM MATTRESS) AND FRONT OF 20 MM MDF WITH OAK VENEER, SEE SPECIFIC DRAWING FOR DETAILS

REMOVABLE STEEL LADDER, SEE SEPARATE DRAWING

BED FRAME WITH EXPANDABLE STEEL STRUCTURE, WIDTH 800-1600 MM, SEE SPECIFIC DRAWING FOR DETAILS



DRAWER BELOW BED FRAME WITH EXTRA MATTRESS W800, RECESSED SKIRTING BOARD ATTACHED TO DRAWER HIDING WHEELS

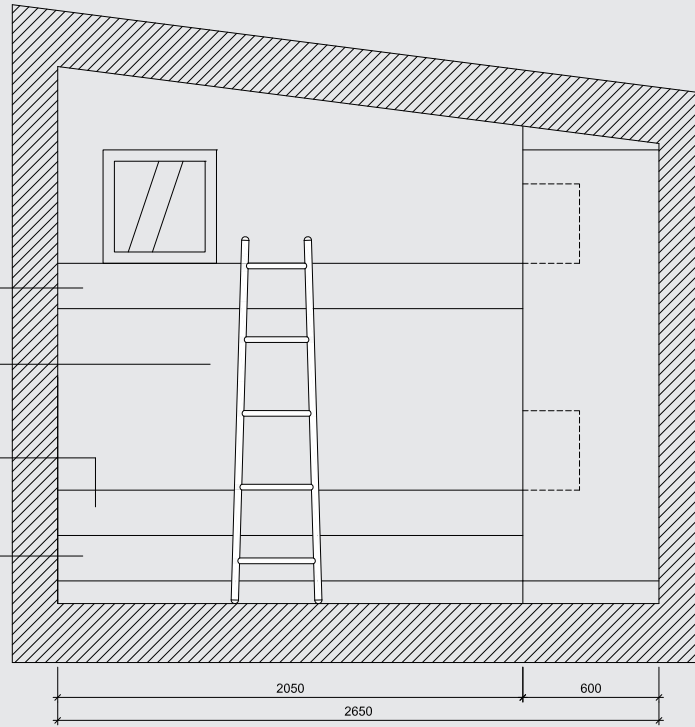

ELEVATION
EXTENDABLE LOFT BED +
WARDROBE
(WIDE MODEL)
SCALE 1:20

WALLS TO BE REINFORCED TO ALLOW FIXTURE OF BUNK BED

FLOOR PLAN
EXTENDABLE LOFT BED +
WARDROBE
(WIDE MODEL)
SCALE 1:20

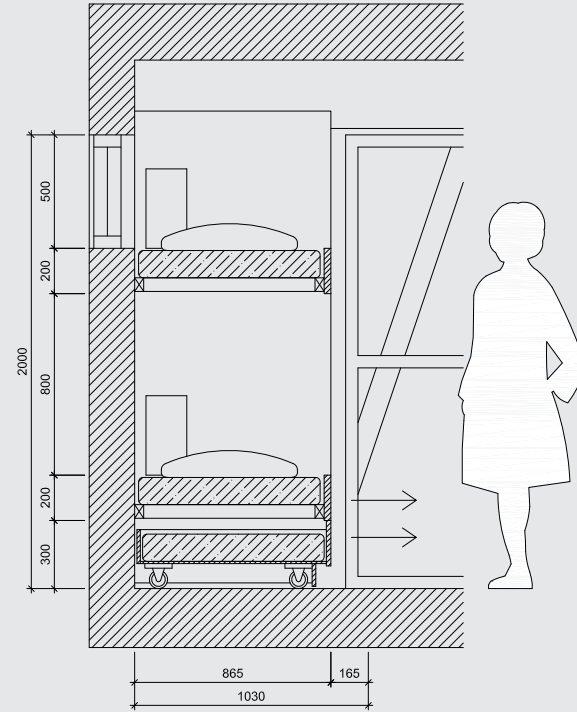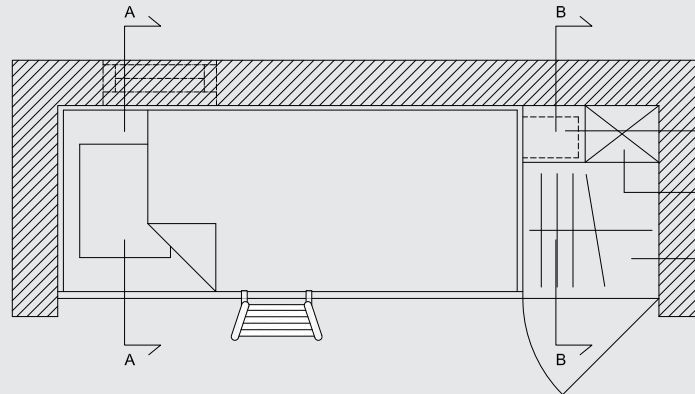

SECTION A-A
EXTENDABLE LOFT BED
(WIDE MODEL)
SCALE 1:20

TWO STORAGE NICHEs WxHxD 18X35X25 CM BEHIND CABINET WITH LED DOWNLIGHT AND POWER OUTLET IN CEILING, ACCESS FROM BED

HOLLOW SPACE FOR ELECTRICAL INSTALLATIONS

WARDROBE (D600) WITH INTERIOR FITTINGS

Jonas Wagell is a Swedish architect and designer born in 1973. Wagell's studio is based in downtown Stockholm but his collaborations stretch as far as Taiwan and North America. His work has come to be known for simplistic playfulness and clever compact living.

Jonas Wagell is trained in graphic design, marketing, product design and architecture at schools including Konstfack, Beckmans and Berghs in Stockholm and Parsons in New York City. Wagell has a back record in strategic project management and communication.

Today, the studio's architecture work is mostly known for the prefab house concept "Mini House" which early was recognized by Wallpaper* Magazine which in 2008 named him one of "The world's 50 hottest young architects". More recently Wagell has designed an extensive range of small and multi-functional sauna and well-being cabins called Arjan Sauna, realized together with a Swedish house company.

Jonas Wagell Design & Architecture
Lindvallsplan 10
117 36 Stockholm, Sweden
info@jonaswagell.se

www.jonaswagell.se

